


PLAN 1:50

project	PROPOSED TINY HOUSE @ TINY HOMES,		
client	BRAD YATES		
drawn:	A.M.	scale:	as shown
checked:	A.M.	date:	MAR24
		Council	HCC
		ref:	2023-017




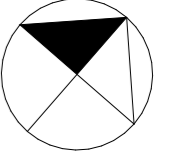


abn: 98 641 681 798
 e: info@plandrew.com.au
 m: 0413 933 613
 a: po box 5081
 old toongabbie nsw 2146



A000

This document is COPYRIGHT and the property of Plandrew. It is not to be retained, copied or used without the prior written permission of the author. All dimensions must be checked on-site prior to the commencement of any works. Any discrepancies are to be brought to the attention of Plandrew.

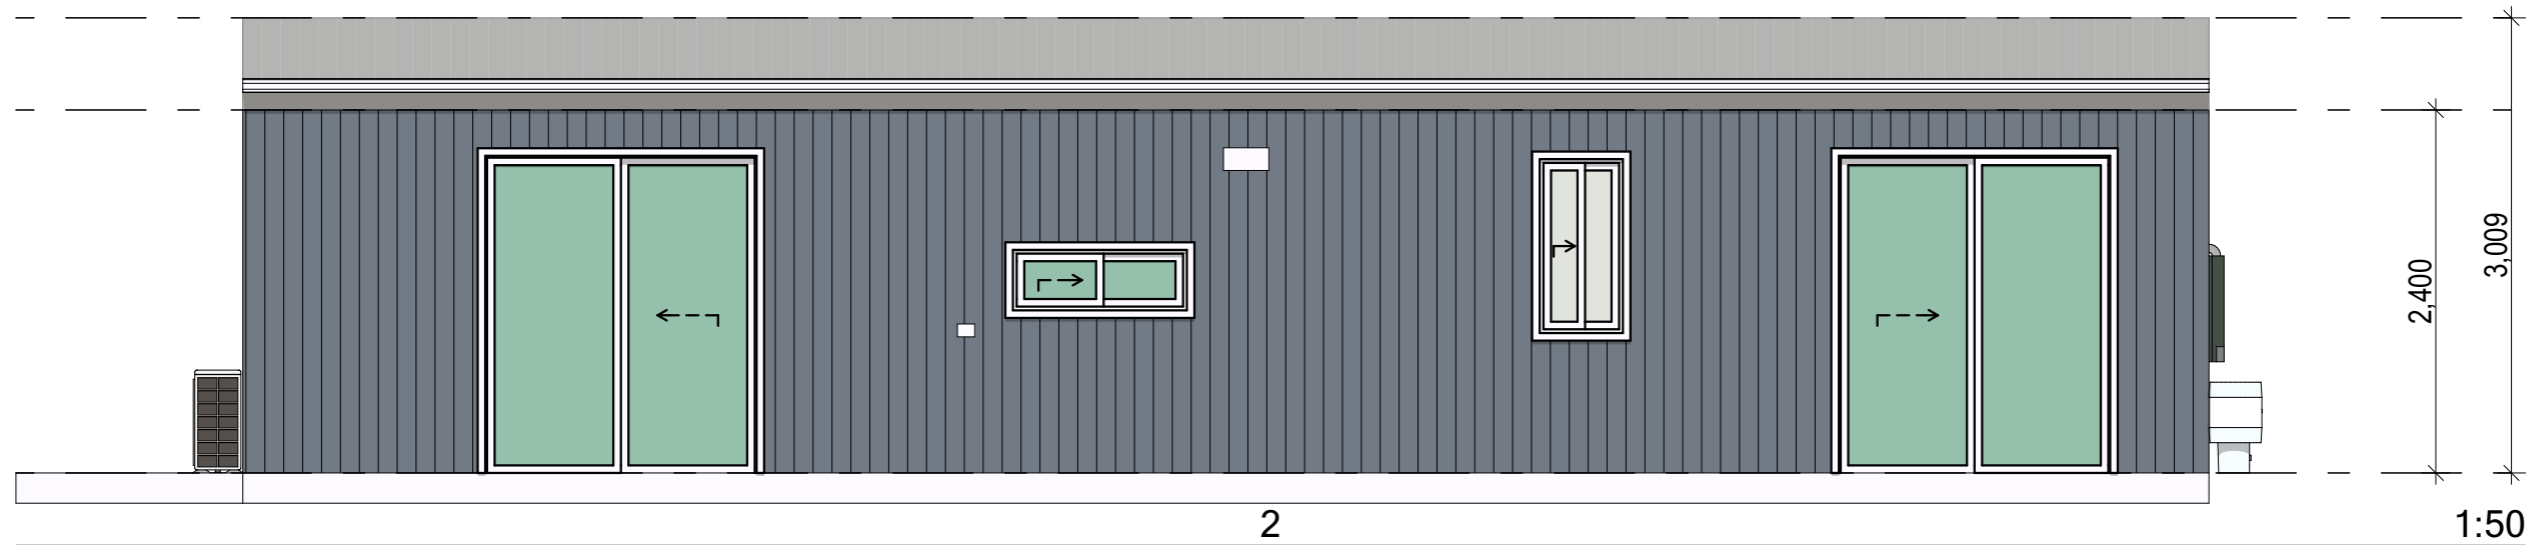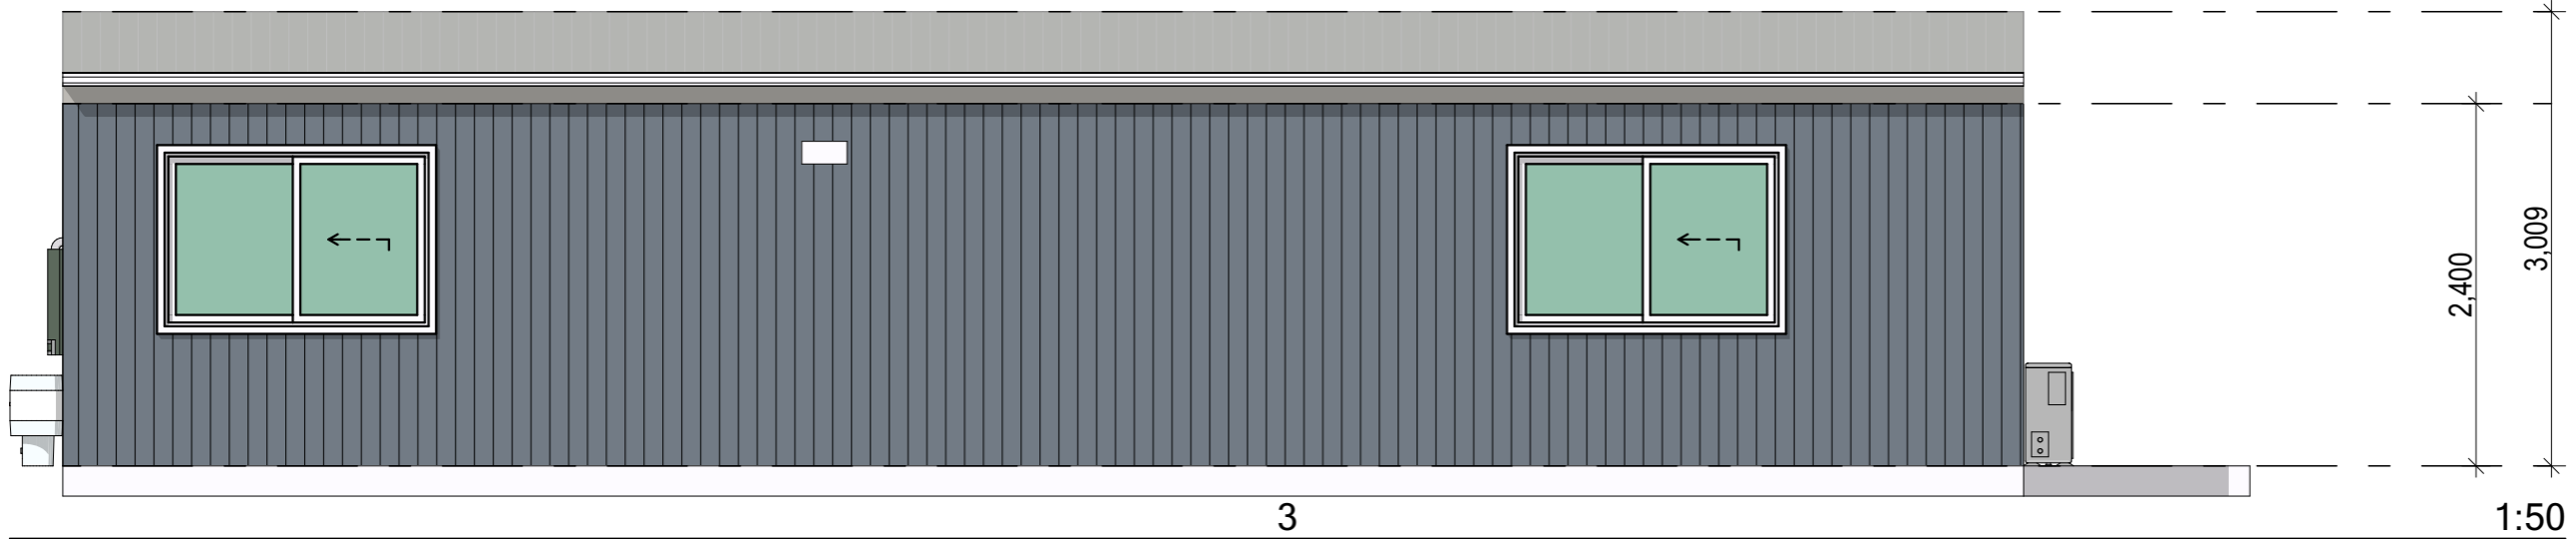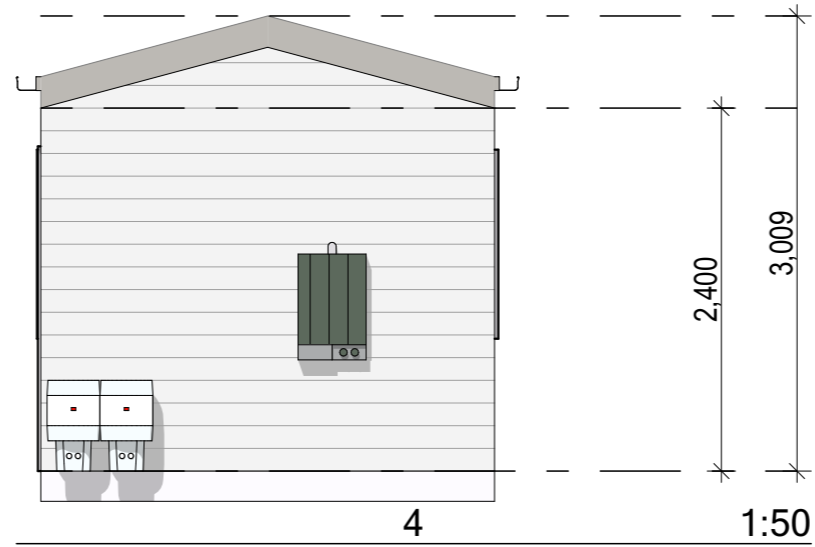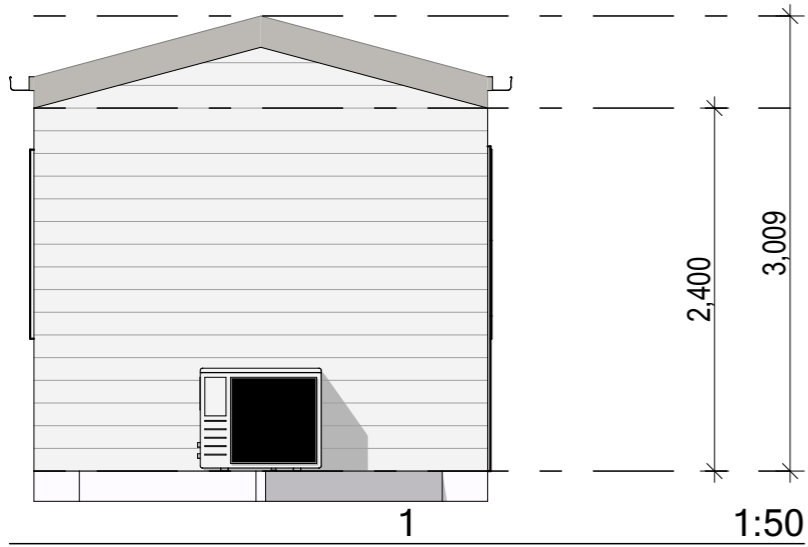

project
PROPOSED TINY HOUSE
 @ TINY HOMES,

client
BRAD YATES

drawn: A.M. scale: as shown


Council HCC

ref: 2023-017

checked: A.M. date: MAR24



abn: 98 641 681 798
 e: info@plandrew.com.au
 m: 0413 933 613
 a: po box 5081
 old toongabbie nsw 2146

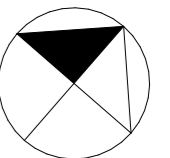

A001

This document is COPYRIGHT and the property of PlanDraw. It is not to be retained, copied or used without the prior written permission of the author. All dimensions must be checked on-site prior to the commencement of any works. Any discrepancies are to be brought to the attention of PlanDraw.



INTERIOR VIEW




INTERIOR VIEW

project: **PROPOSED TINY HOUSE @ TINY HOMES,**
 client: **BRAD YATES**

drawn: A.M.
 checked: A.M.
 scale: as shown
 date: MAR24
 Council: HCC
 ref: 2023-017



abn: 98 641 681 798
 e: info@plandrew.com.au
 m: 0413 933 613
 a: po box 5081
 old toongabbie nsw 2146

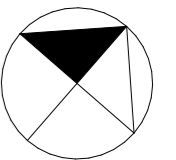

A002

This document is COPYRIGHT and the property of Plandrew. It is not to be retained, copied or used without the prior written permission of the author. All dimensions must be checked on-site prior to the commencement of any works. Any discrepancies are to be brought to the attention of Plandrew.