



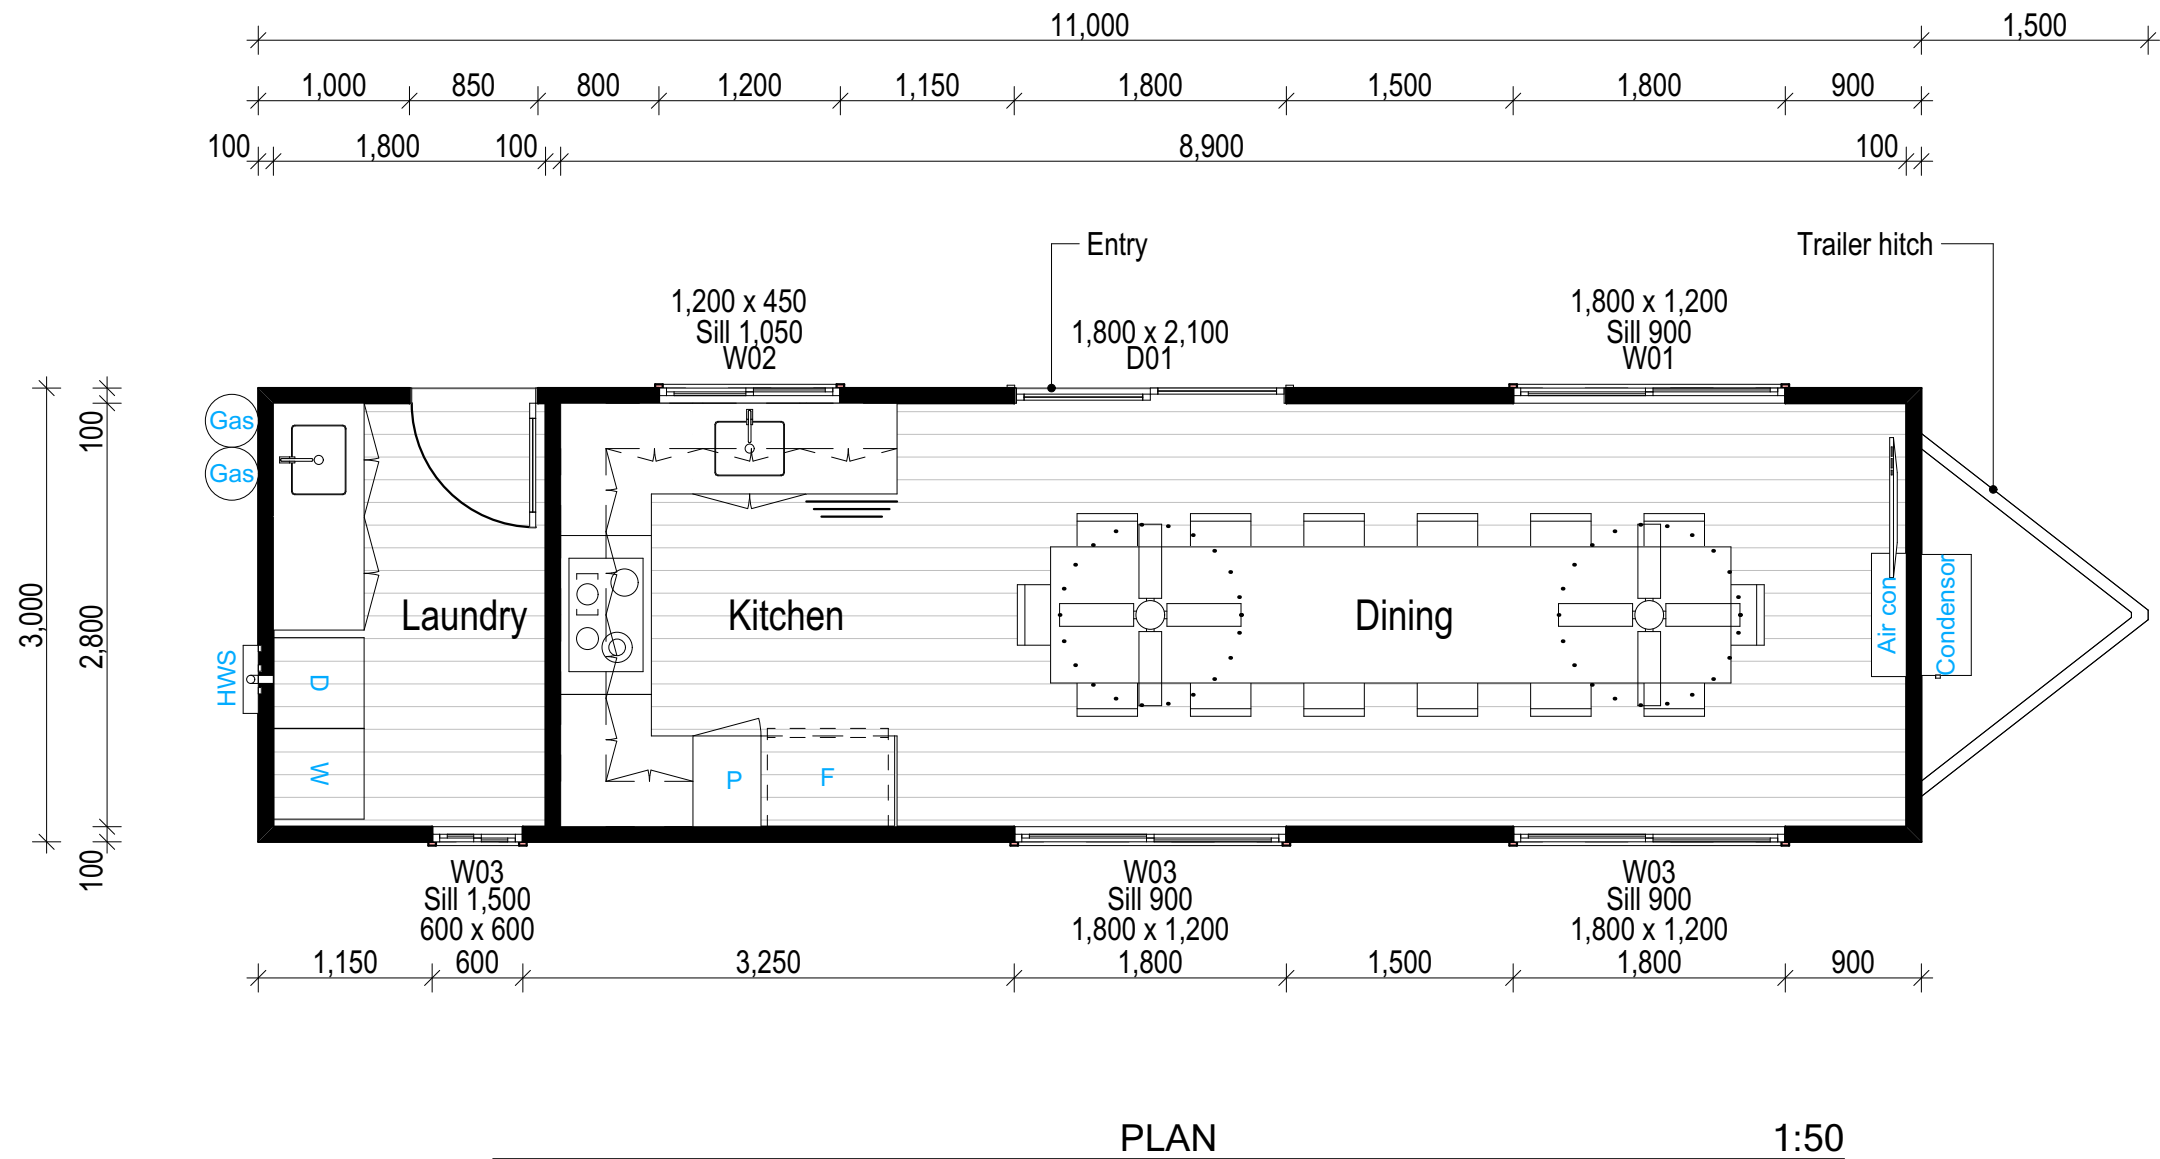

project	PROPOSED TINY HOUSE @ TINY HOMES,			
	client	BRAD YATES	scale:	as shown
	drawn:	A.M.	date:	MAY25
	checked:	A.M.	date:	MAY25
Council			HCC	ref: 2023-017




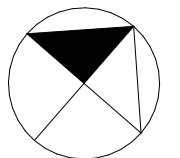


abn: 98 641 681 798
e: info@plandrew.com.au
m: 0413 933 613
a: po box 5081
old toongabbie nsw 2146



A000


This document is COPYRIGHT and the property of Plandrew. It is not to be retained, copied or used without the prior written permission of the author. All dimensions must be checked on-site prior to the commencement of any works. Any discrepancies are to be brought to the attention of Plandrew.

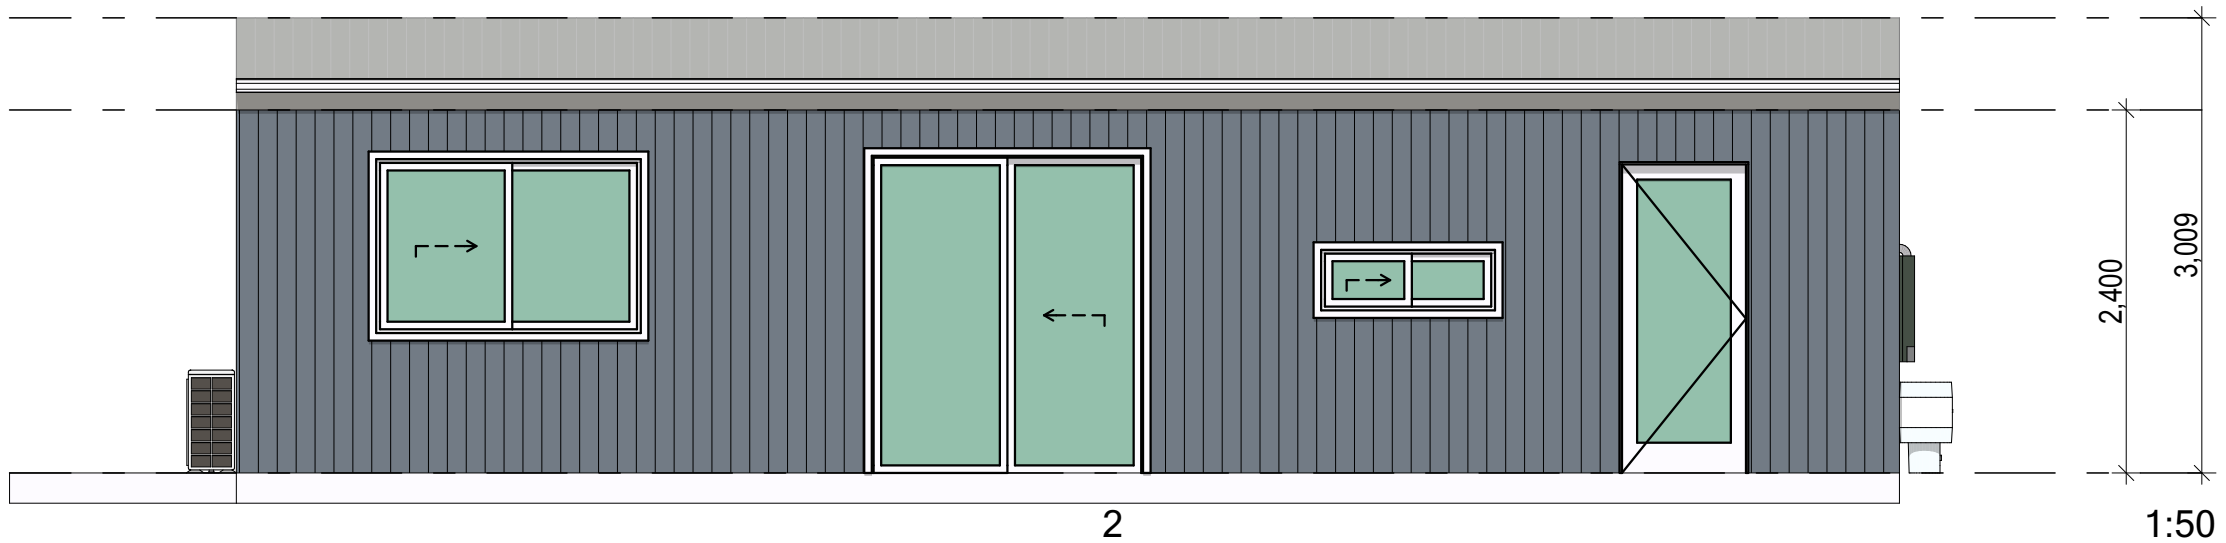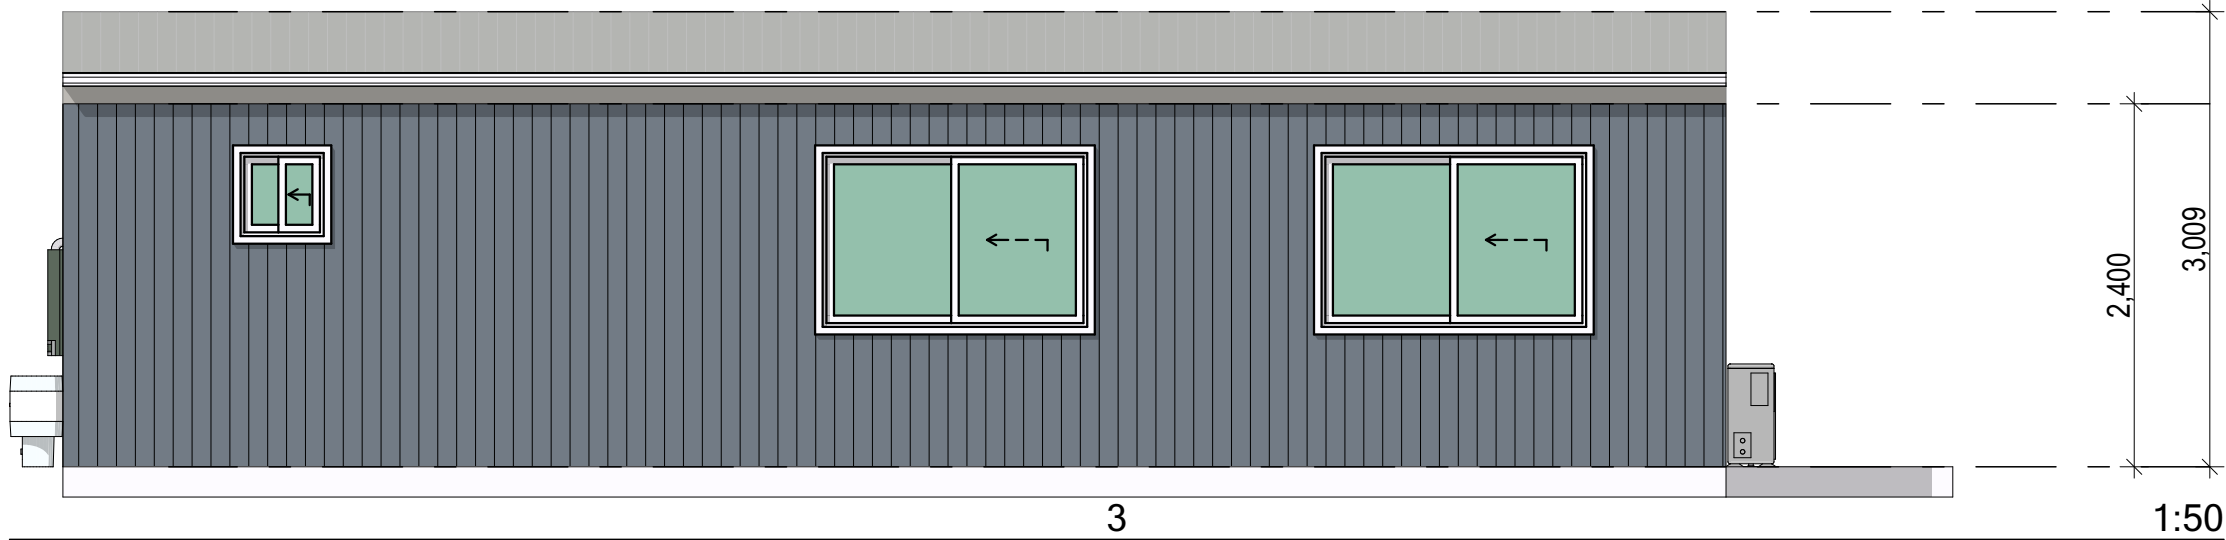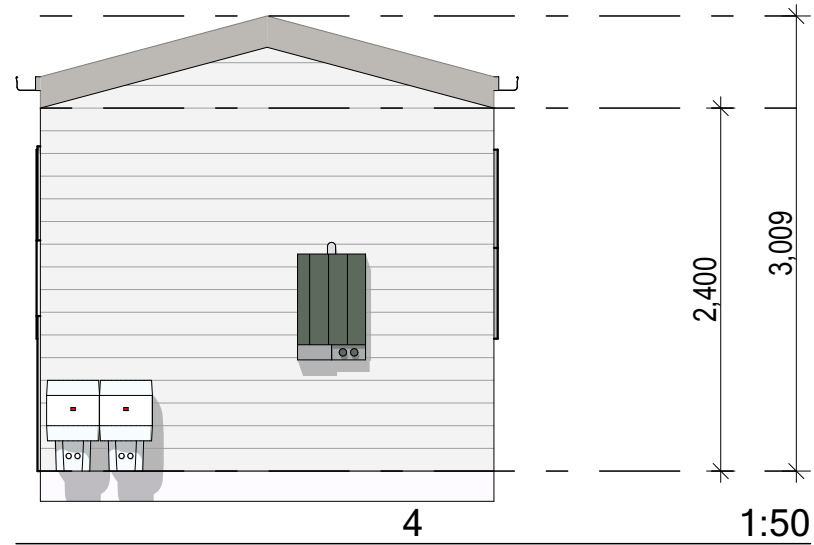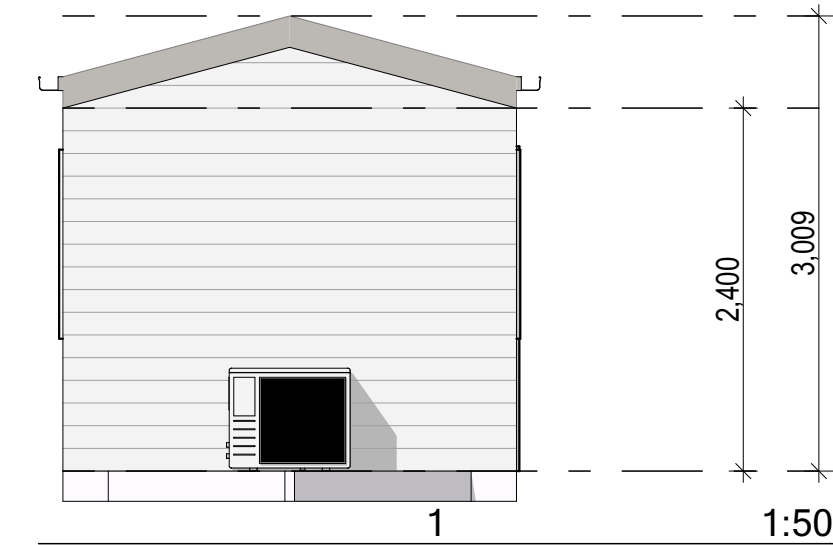

project			
PROPOSED TINY HOUSE @ TINY HOMES,			
client	BRAD YATES	scale:	as shown
drawn:	A.M.	date:	MAY25
checked:	A.M.	ref:	2023-017
		Council	HCC



abn: 98 641 681 798
 e: info@plandrew.com.au
 m: 0413 933 613
 a: po box 5081
 old toongabbie nsw 2146

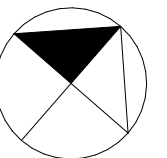


A001

This document is COPYRIGHT and the property of Plandrew. It is not to be retained, copied or used without the prior written permission of the author. All dimensions must be checked on-site prior to the commencement of any works. Any discrepancies are to be brought to the attention of Plandrew.



INTERIOR VIEW

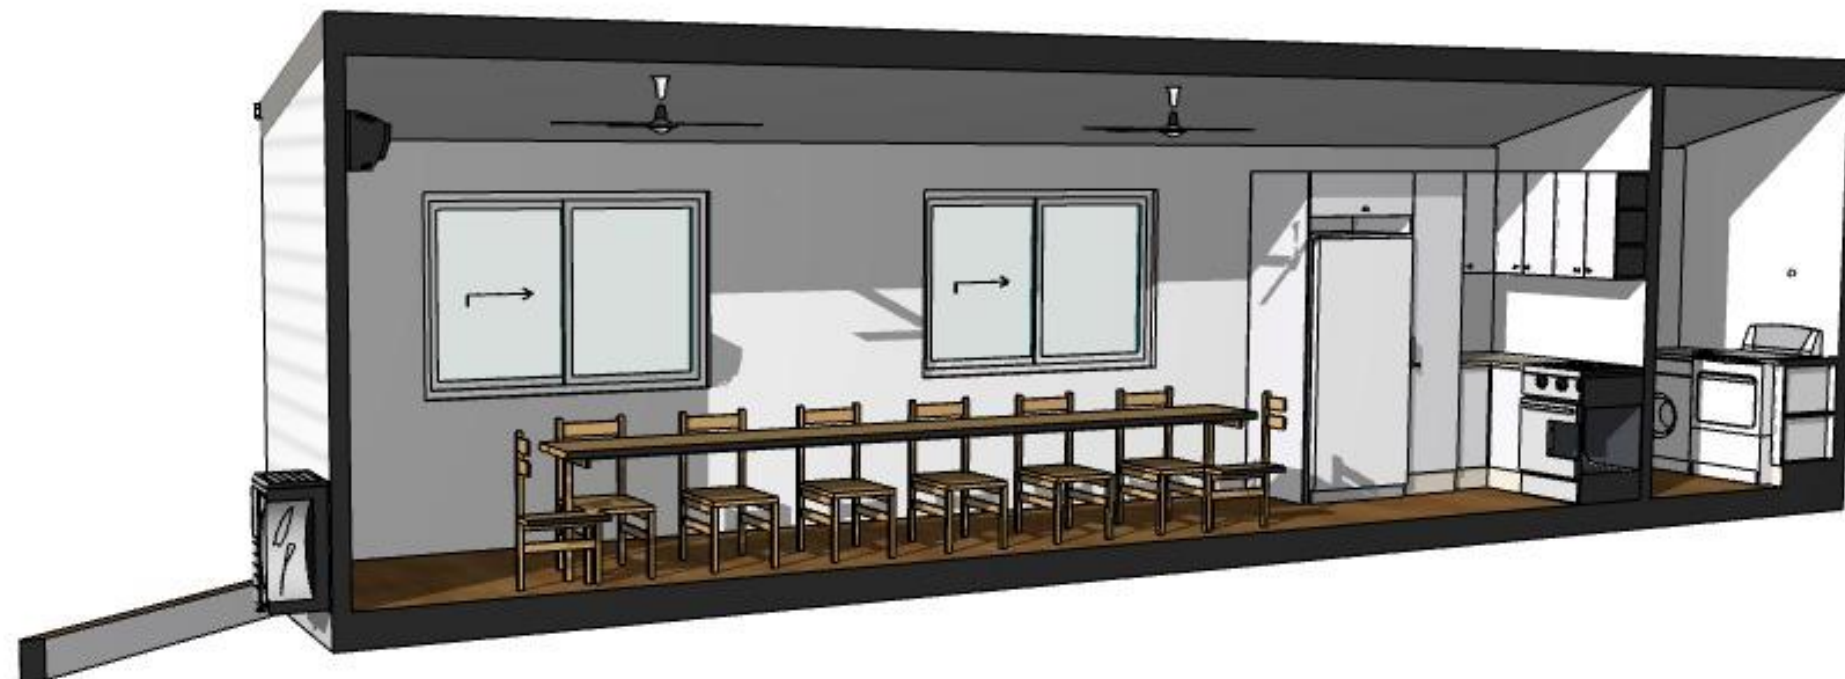


INTERIOR VIEW

project **PROPOSED TINY HOUSE
@ TINY HOMES,**
 client **BRAD YATES**

drawn: A.M. scale: as shown Council HCC
 checked: A.M. date: MAY25 ref: 2023-017



abn: 98 641 681 798
 e: info@plandrew.com.au
 m: 0413 933 613
 a: po box 5081
 old toongabbie nsw 2146

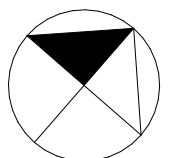

A002

This document is COPYRIGHT and the property of Plandrew. It is not to be retained, copied or used without the prior written permission of the author.
 All dimensions must be checked on-site prior to the commencement of any works. Any discrepancies are to be brought to the attention of Plandrew.