


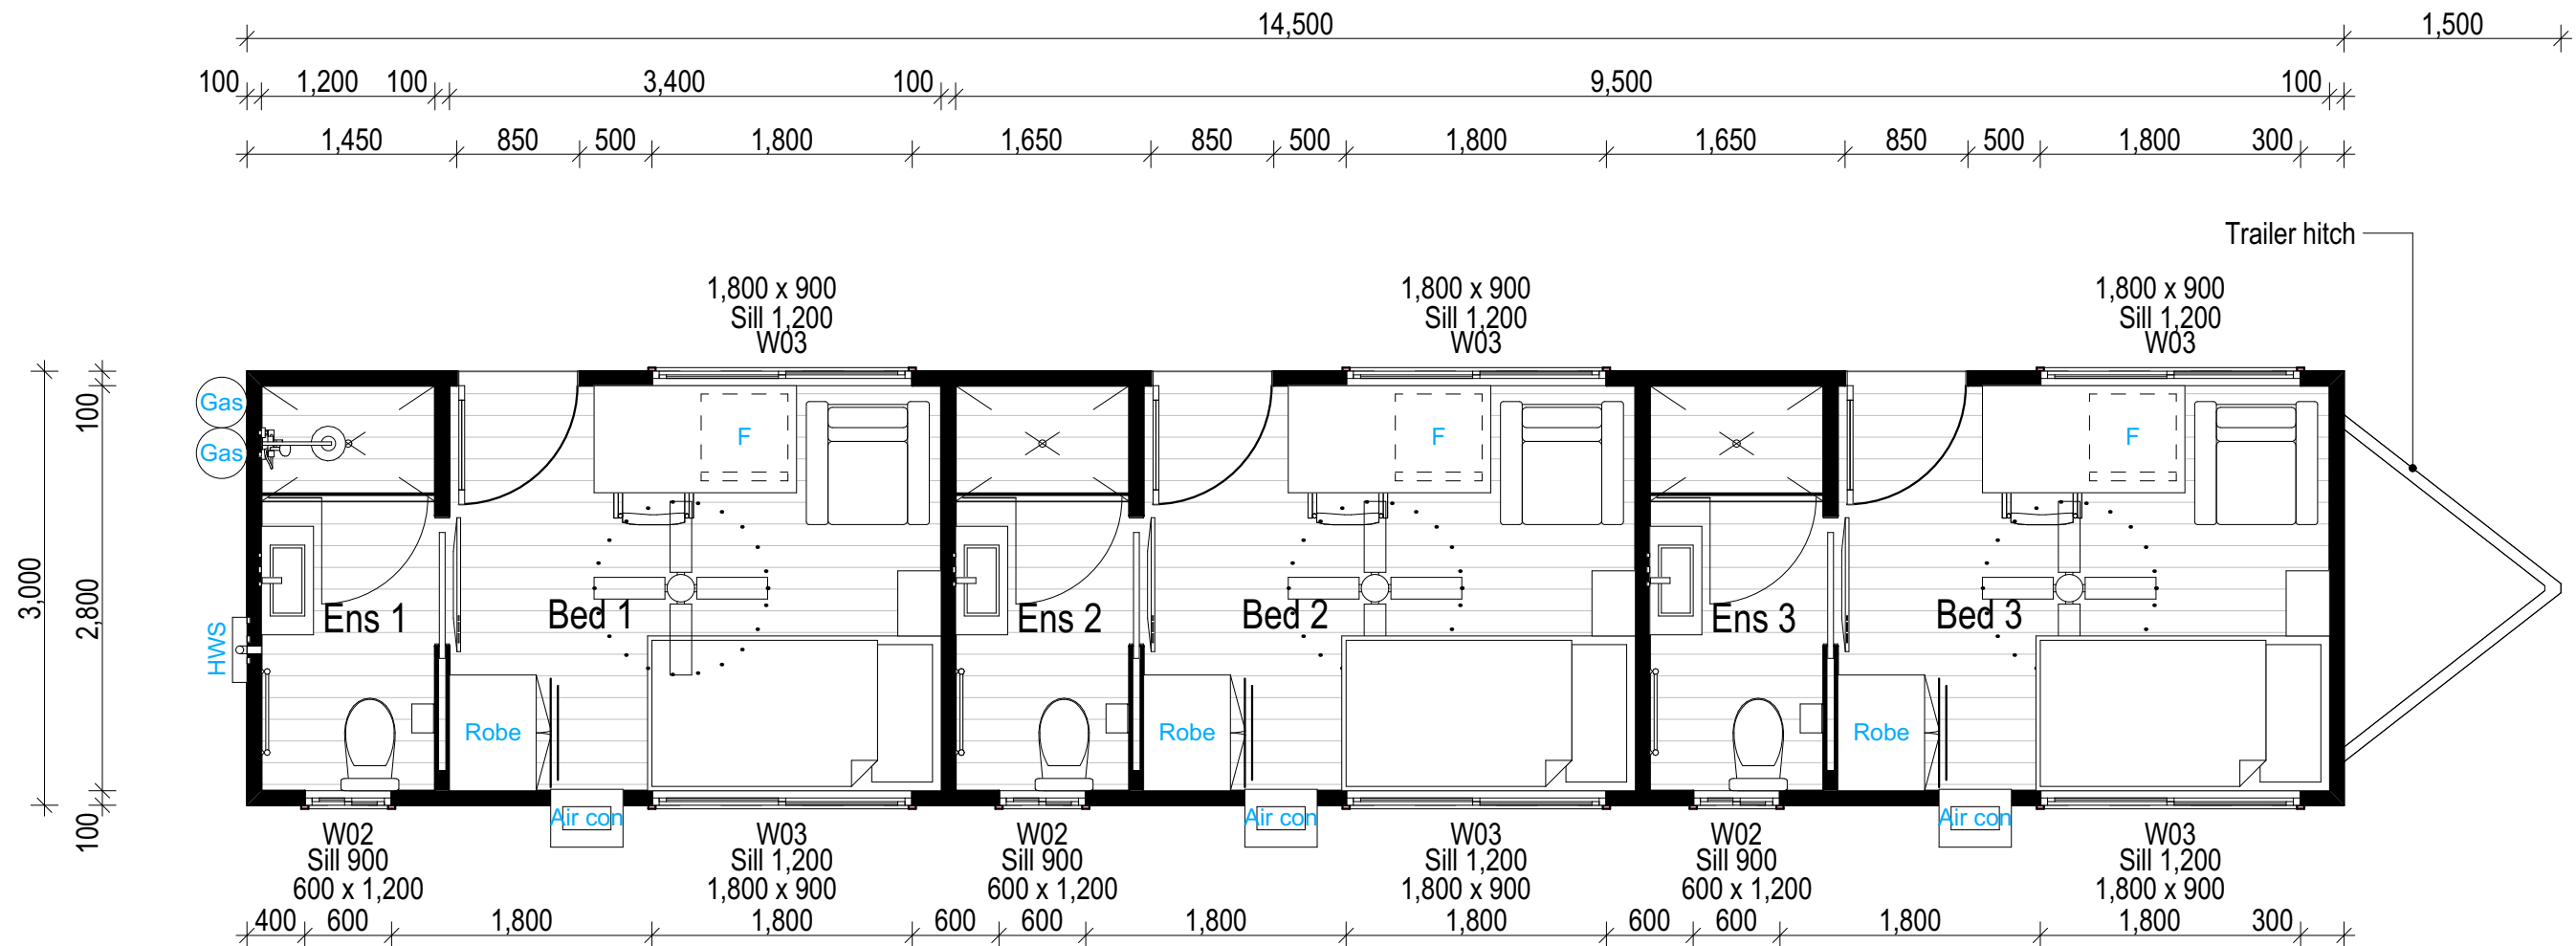

PLAN

1:50

project
PROPOSED TINY HOUSE
@ TINY HOMES,

client
BRAD YATES

drawn: A.M.

checked: A.M.


scale: as shown

Council HCC

ref: 2023-017







abn: 98 641 681 798
e: info@plandrew.com.au
m: 0413 933 613
a: po box 5081
old toongabbie nsw 2146

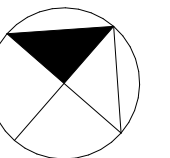

A000


This document is COPYRIGHT and the property of Plandrew. It is not to be retained, copied or used without the prior written permission of the author. All dimensions must be checked on-site prior to the commencement of any works. Any discrepancies are to be brought to the attention of Plandrew.

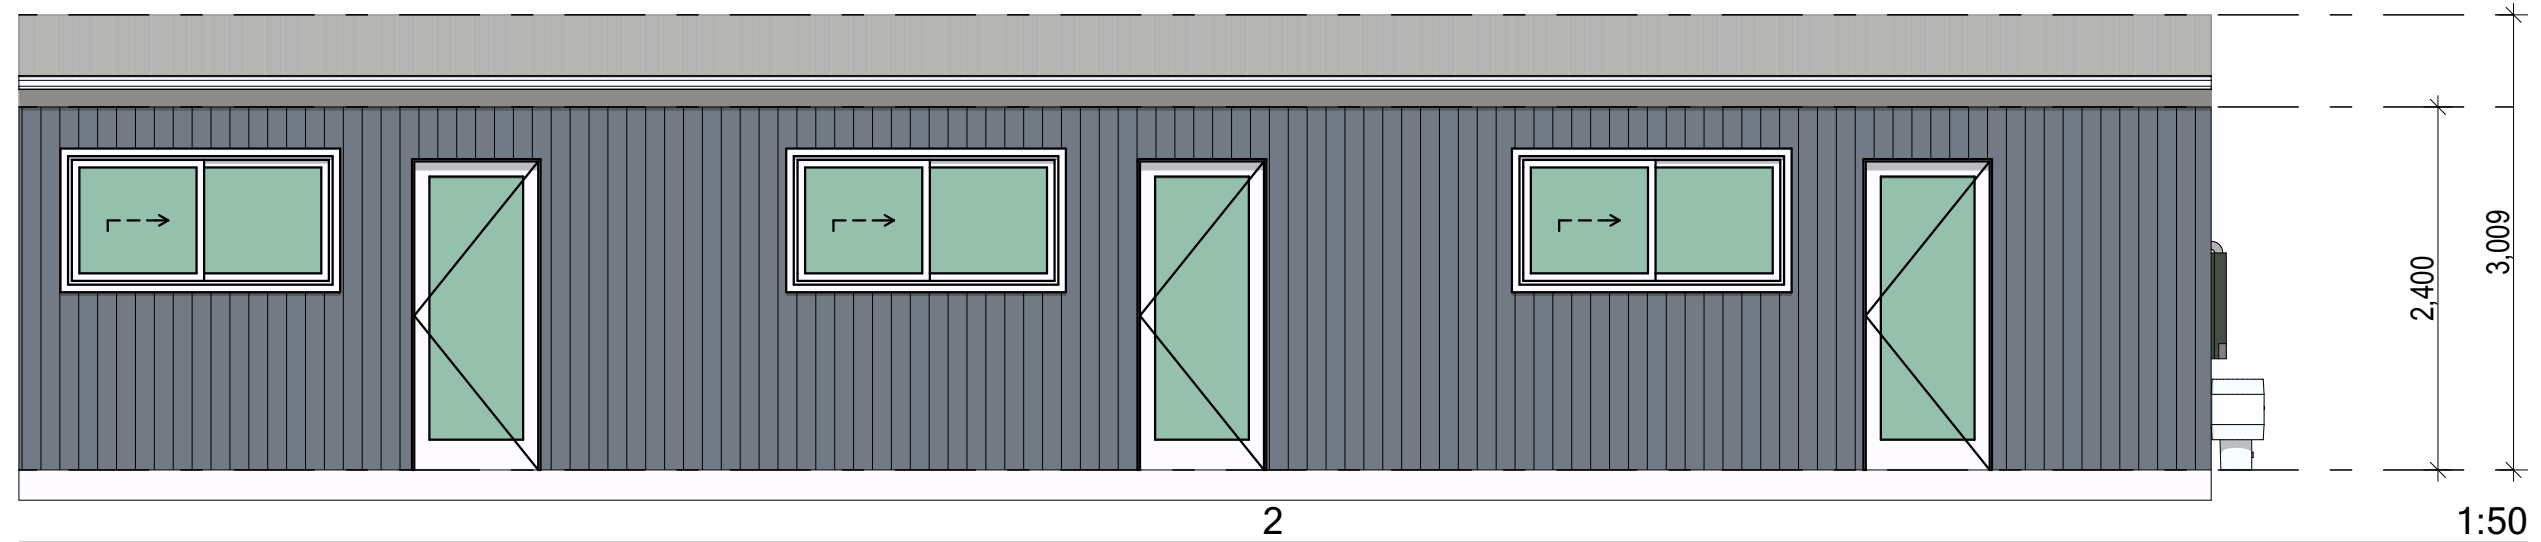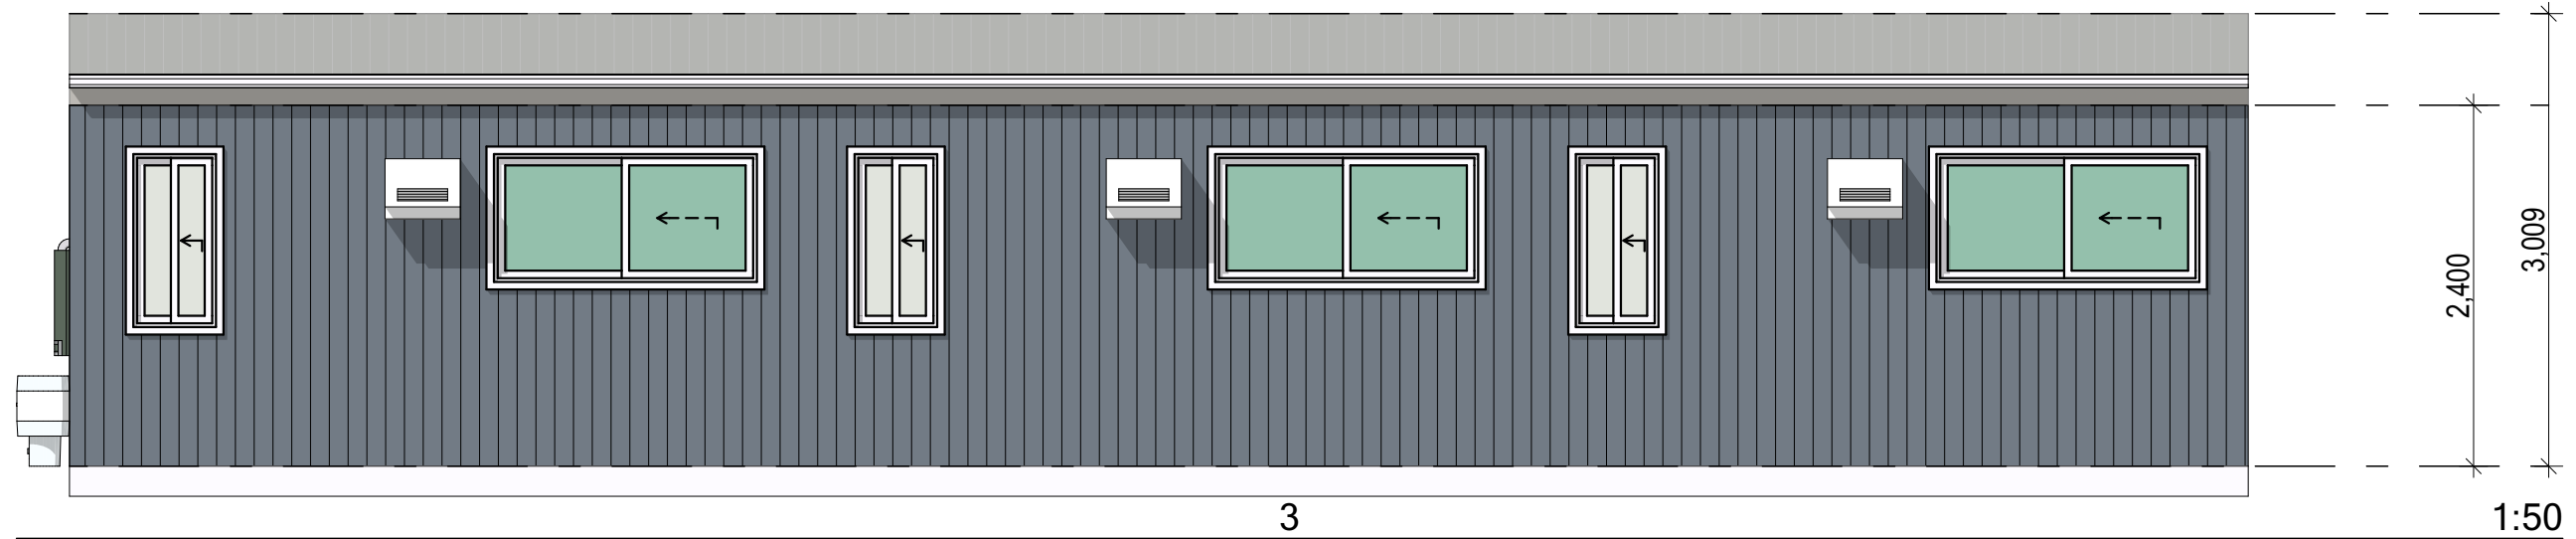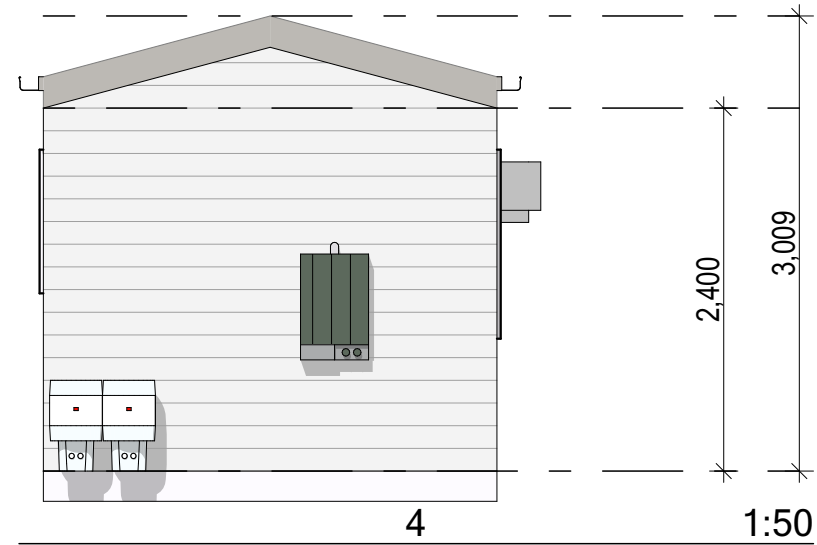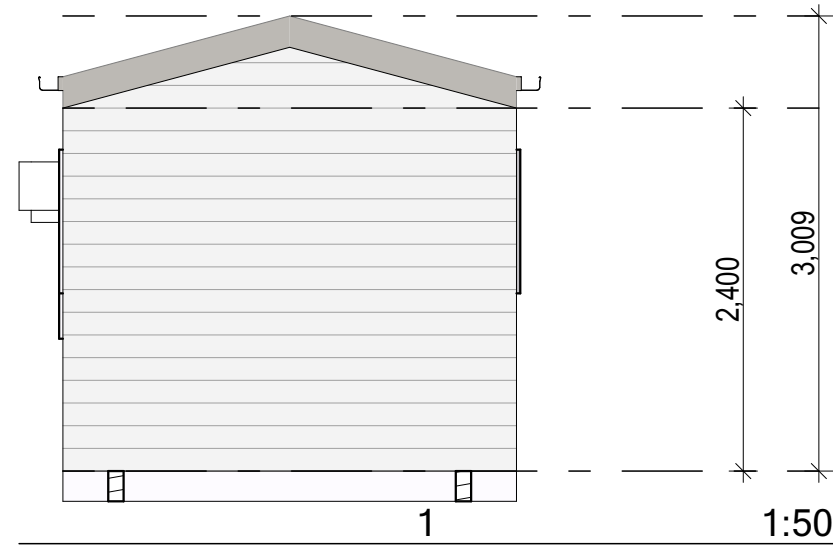

project	PROPOSED TINY HOUSE @ TINY HOMES,				Council	HCC
	client	BRAD YATES	scale:	as shown		
drawn:	A.M.	checked:	A.M.	date:	MAY25	ref: 2023-017



abn: 98 641 681 798
e: info@plandrew.com.au
m: 0413 933 613
a: po box 5081
old toongabbie nsw 2146

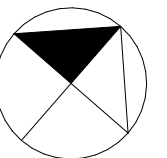

A001

This document is COPYRIGHT and the property of Plandrew. It is not to be retained, copied or used without the prior written permission of the author.
All dimensions must be checked on-site prior to the commencement of any works. Any discrepancies are to be brought to the attention of Plandrew.



INTERIOR VIEW



INTERIOR VIEW

project
**PROPOSED TINY HOUSE
@ TINY HOMES,**

client
BRAD YATES

drawn: A.M.

checked: A.M.

scale: as shown


date: MAY25

Council HCC

ref: 2023-017



abn: 98 641 681 798
e: info@plandrew.com.au
m: 0413 933 613
a: po box 5081
old toongabbie nsw 2146

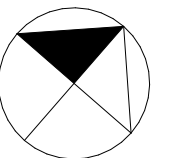

A002

This document is COPYRIGHT and the property of Plandrew. It is not to be retained, copied or used without the prior written permission of the author. All dimensions must be checked on-site prior to the commencement of any works. Any discrepancies are to be brought to the attention of Plandrew.