



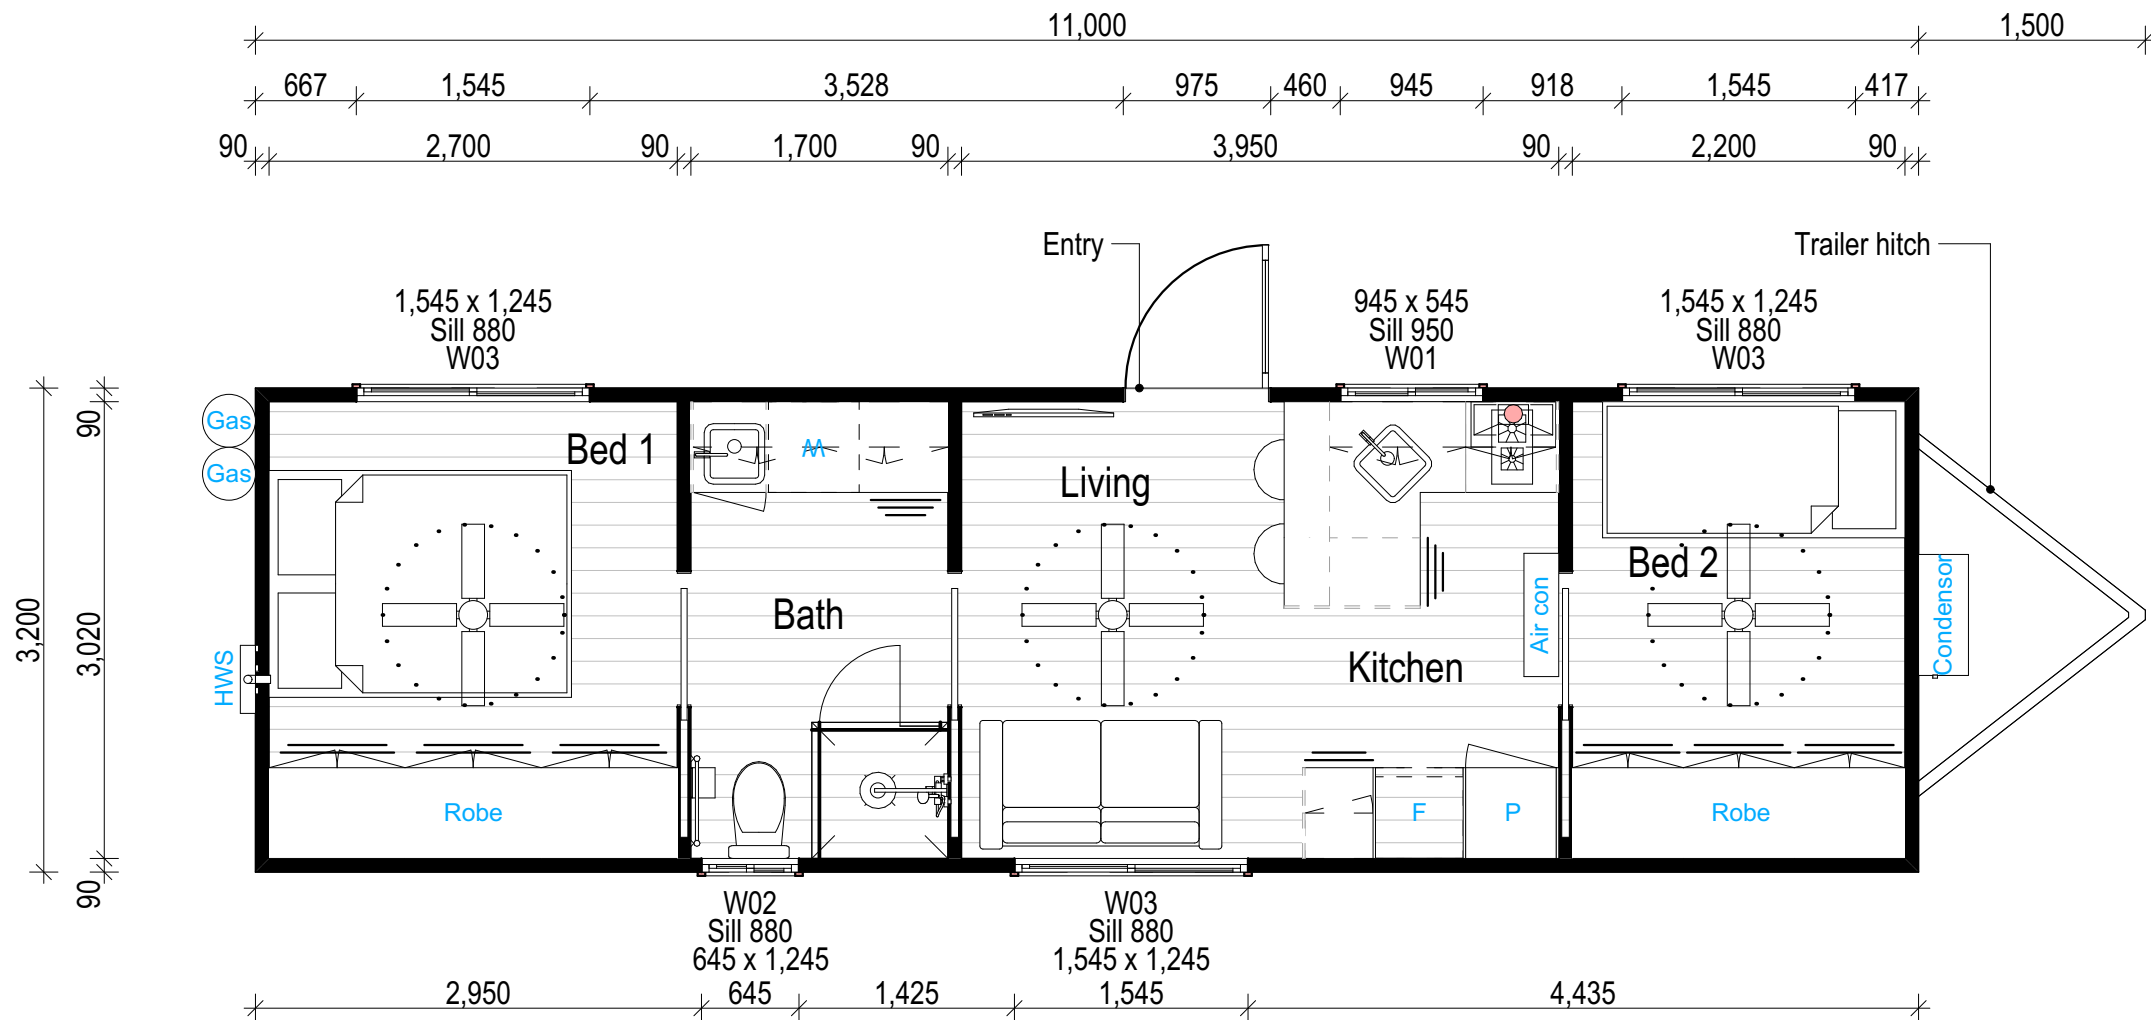

project	PROPOSED TINY HOUSE			
	@ TINY HOMES,			
	client BRAD YATES			
	drawn: A.M.	scale: as shown	Council HCC	ref: 2023-017
checked: A.M.	date: JULY26			







abn: 98 641 681 798
e: info@plandrew.com.au
m: 0413 933 613
a: po box 5081
old toongabbie nsw 2146

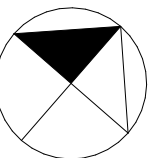


A000

This document is COPYRIGHT and the property of Plandrew. It is not to be retained, copied or used without the prior written permission of the author.
All dimensions must be checked on-site prior to the commencement of any works. Any discrepancies are to be brought to the attention of Plandrew.

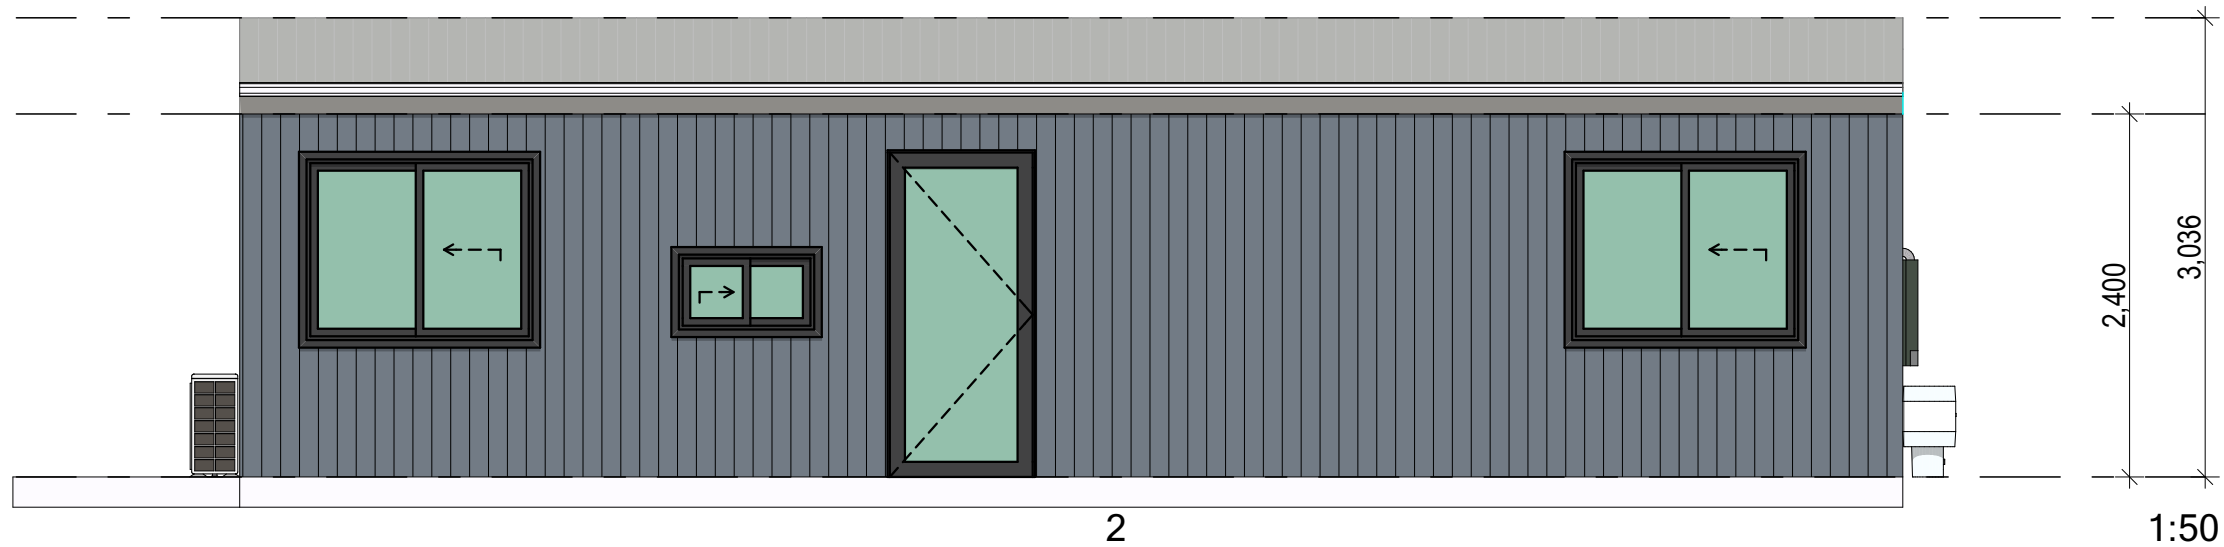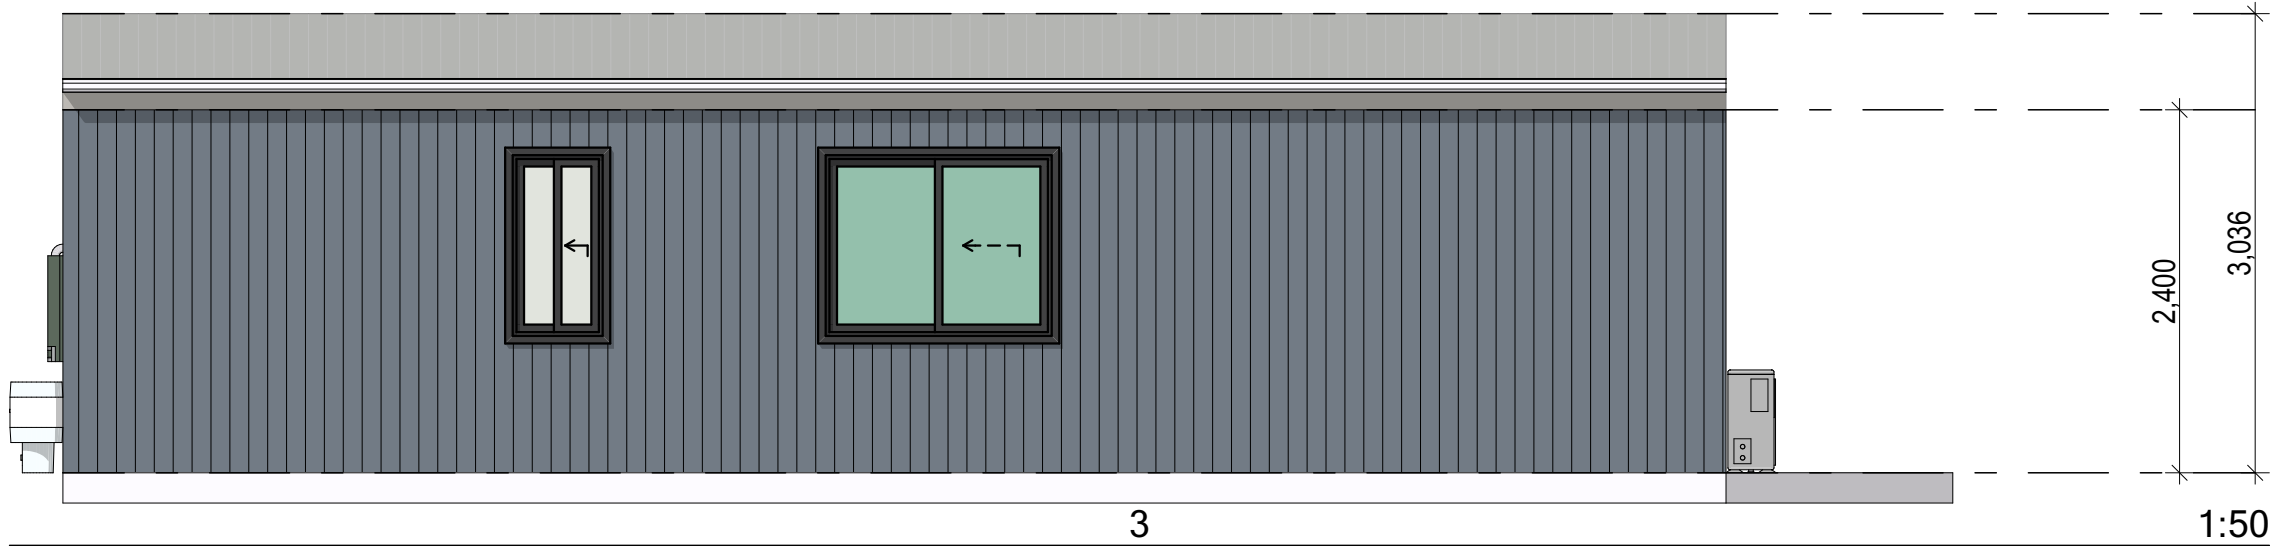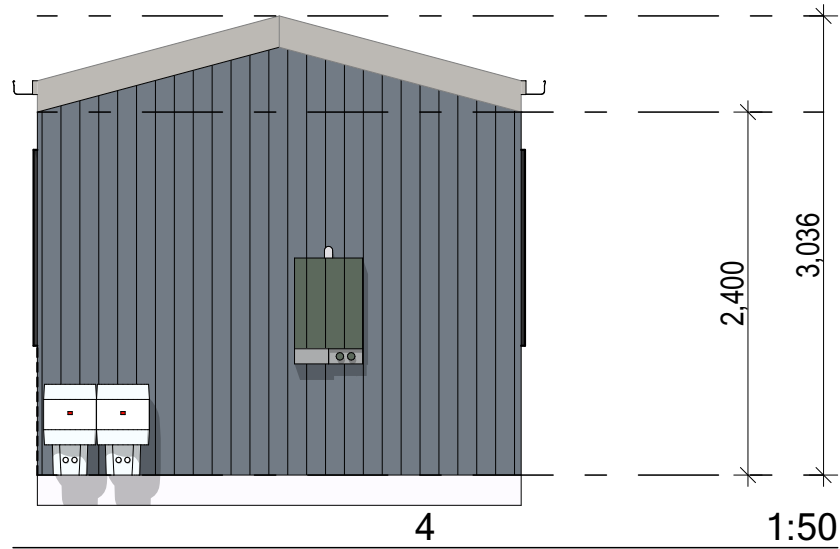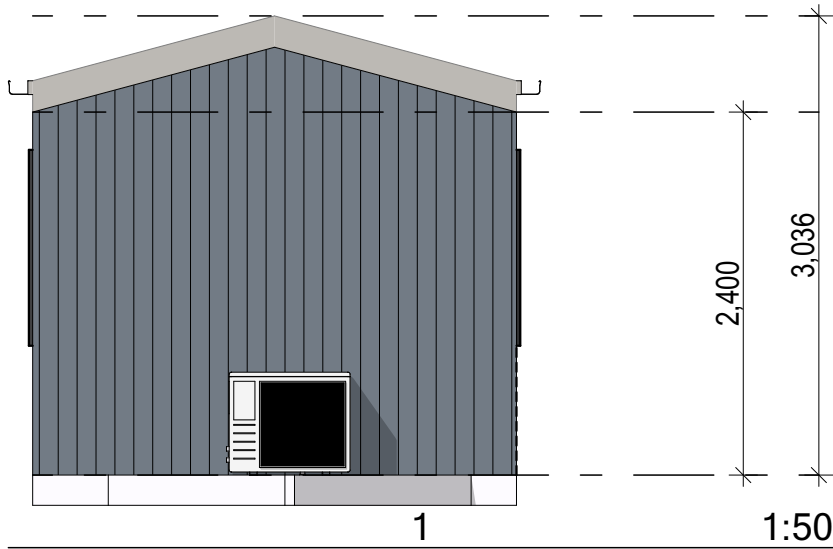

project	PROPOSED TINY HOUSE			
	@ TINY HOMES,			
	client	BRAD YATES		
	drawn:	A.M.	scale:	as shown
checked:	A.M.	date:	JULY26	Council
				HCC
			ref:	2023-017

plandrew
abn: 98 641 681 798
e: info@plandrew.com.au
m: 0413 933 613
a: po box 5081
old toongabbie nsw 2146

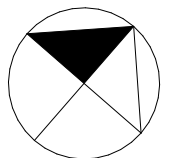

A001

This document is COPYRIGHT and the property of PlanDrew. It is not to be retained, copied or used without the prior written permission of the author. All dimensions must be checked on-site prior to the commencement of any works. Any discrepancies are to be brought to the attention of PlanDrew.



INTERIOR VIEW



INTERIOR VIEW

project
PROPOSED TINY HOUSE
@ TINY HOMES,

client
BRAD YATES

drawn: A.M.

checked: A.M.

scale: as shown


date: JULY26

Council HCC

ref: 2023-017



abn: 98 641 681 798
e: info@plandrew.com.au
m: 0413 933 613
a: po box 5081
old toongabbie nsw 2146

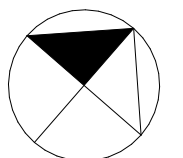

A002

This document is COPYRIGHT and the property of PlanDrew. It is not to be retained, copied or used without the prior written permission of the author. All dimensions must be checked on-site prior to the commencement of any works. Any discrepancies are to be brought to the attention of PlanDrew.