


PLAN 1:50

project	PROPOSED TINY HOUSE @ TINY HOMES,	Council	HCC
client	BRAD YATES	scale:	as shown
drawn:	A.M.	date:	FEB26
checked:	A.M.	ref:	2023-017







abn: 98 641 681 798  
 e: info@plandrew.com.au  
 m: 0413 933 613  
 a: po box 5081  
 old toongabbie nsw 2146

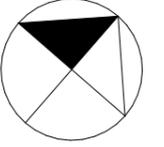

**A000**

This document is COPYRIGHT and the property of Plandrew. It is not to be retained, copied or used without the prior written permission of the author. All dimensions must be checked on-site prior to the commencement of any works. Any discrepancies are to be brought to the attention of Plandrew.

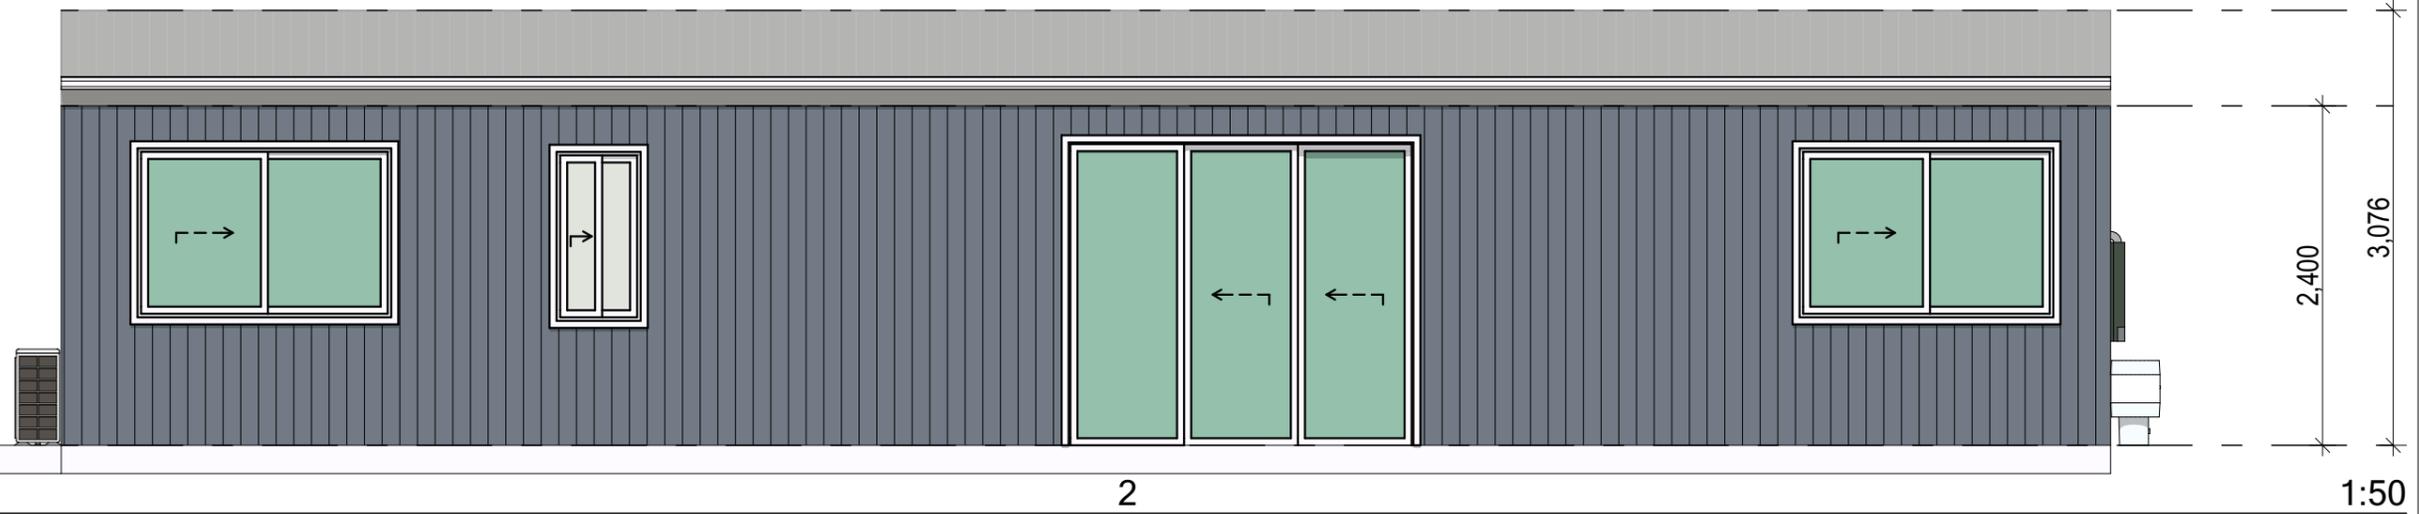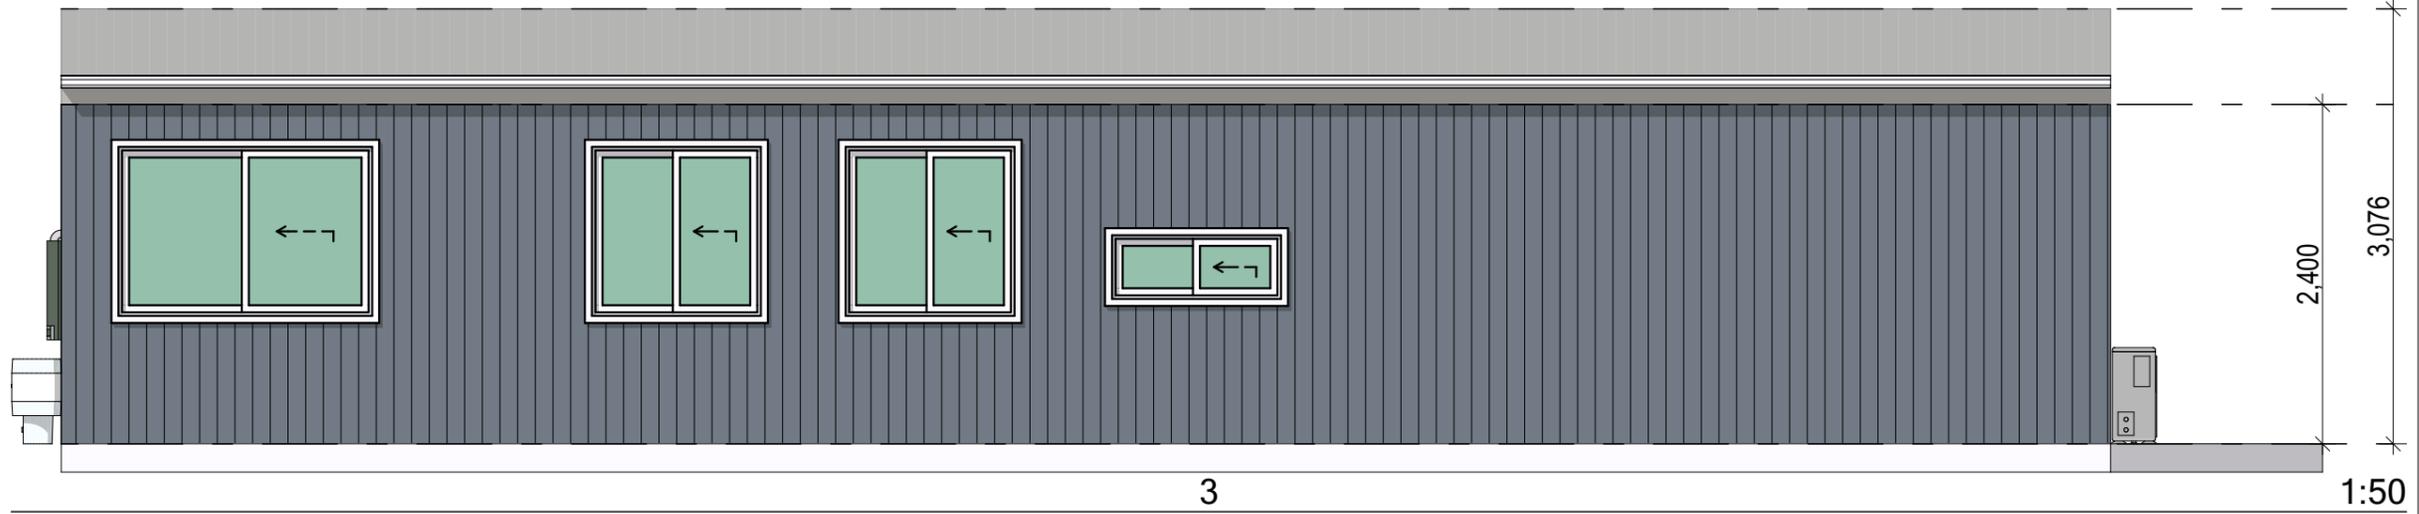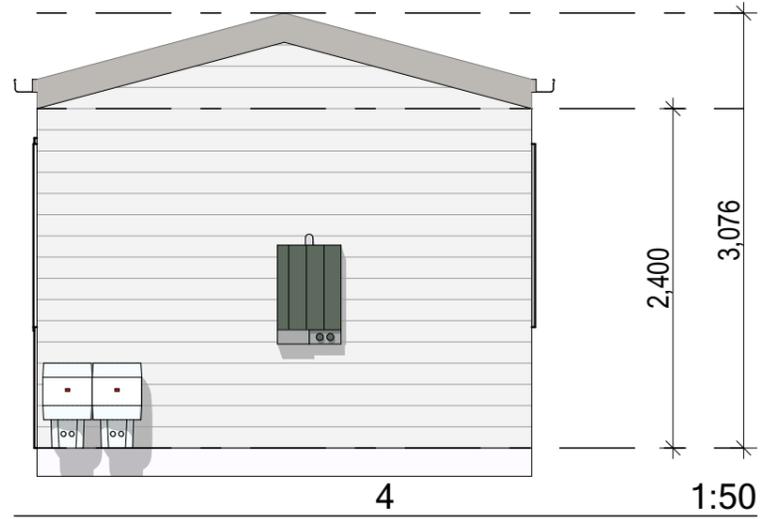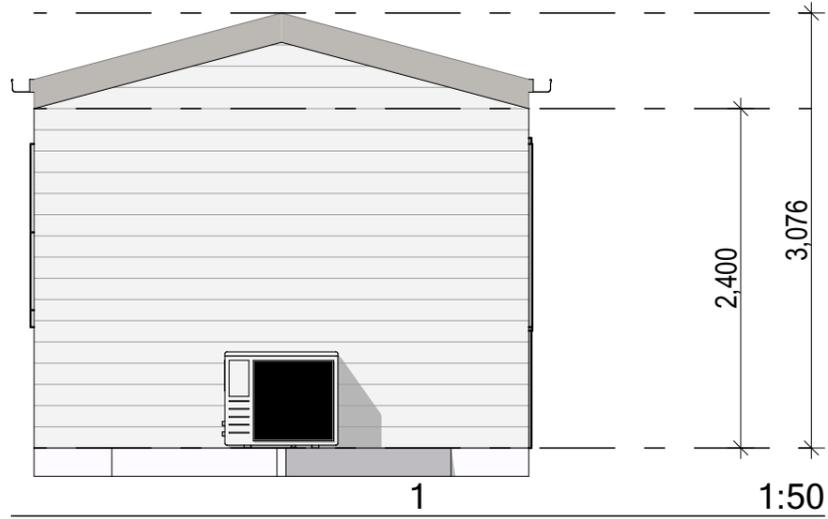

project  
**PROPOSED TINY HOUSE**  
 @ TINY HOMES,

client  
**BRAD YATES**

drawn: A.M.

checked: A.M.

scale: as shown


date: FEB26

Council HCC

ref: 2023-017



abn: 98 641 681 798  
 e: info@plandrew.com.au  
 m: 0413 933 613  
 a: po box 5081  
 old toongabbie nsw 2146

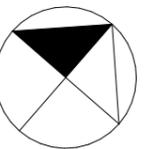

**A001**

This document is COPYRIGHT and the property of PlanDraw. It is not to be retained, copied or used without the prior written permission of the author. All dimensions must be checked on-site prior to the commencement of any works. Any discrepancies are to be brought to the attention of PlanDraw.



INTERIOR VIEW




INTERIOR VIEW

project **PROPOSED TINY HOUSE**  
 @ TINY HOMES,  
 client **BRAD YATES**

drawn: A.M.  
 checked: A.M.  
 scale: as shown  
 date: FEB26  
 Council HCC  
 ref: 2023-017



abn: 98 641 681 798  
 e: info@plandrew.com.au  
 m: 0413 933 613  
 a: po box 5081  
 old toongabbie nsw 2146

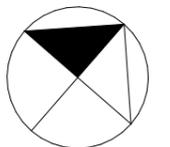

**A002**

This document is COPYRIGHT and the property of Plandrew. It is not to be retained, copied or used without the prior written permission of the author. All dimensions must be checked on-site prior to the commencement of any works. Any discrepancies are to be brought to the attention of Plandrew.