


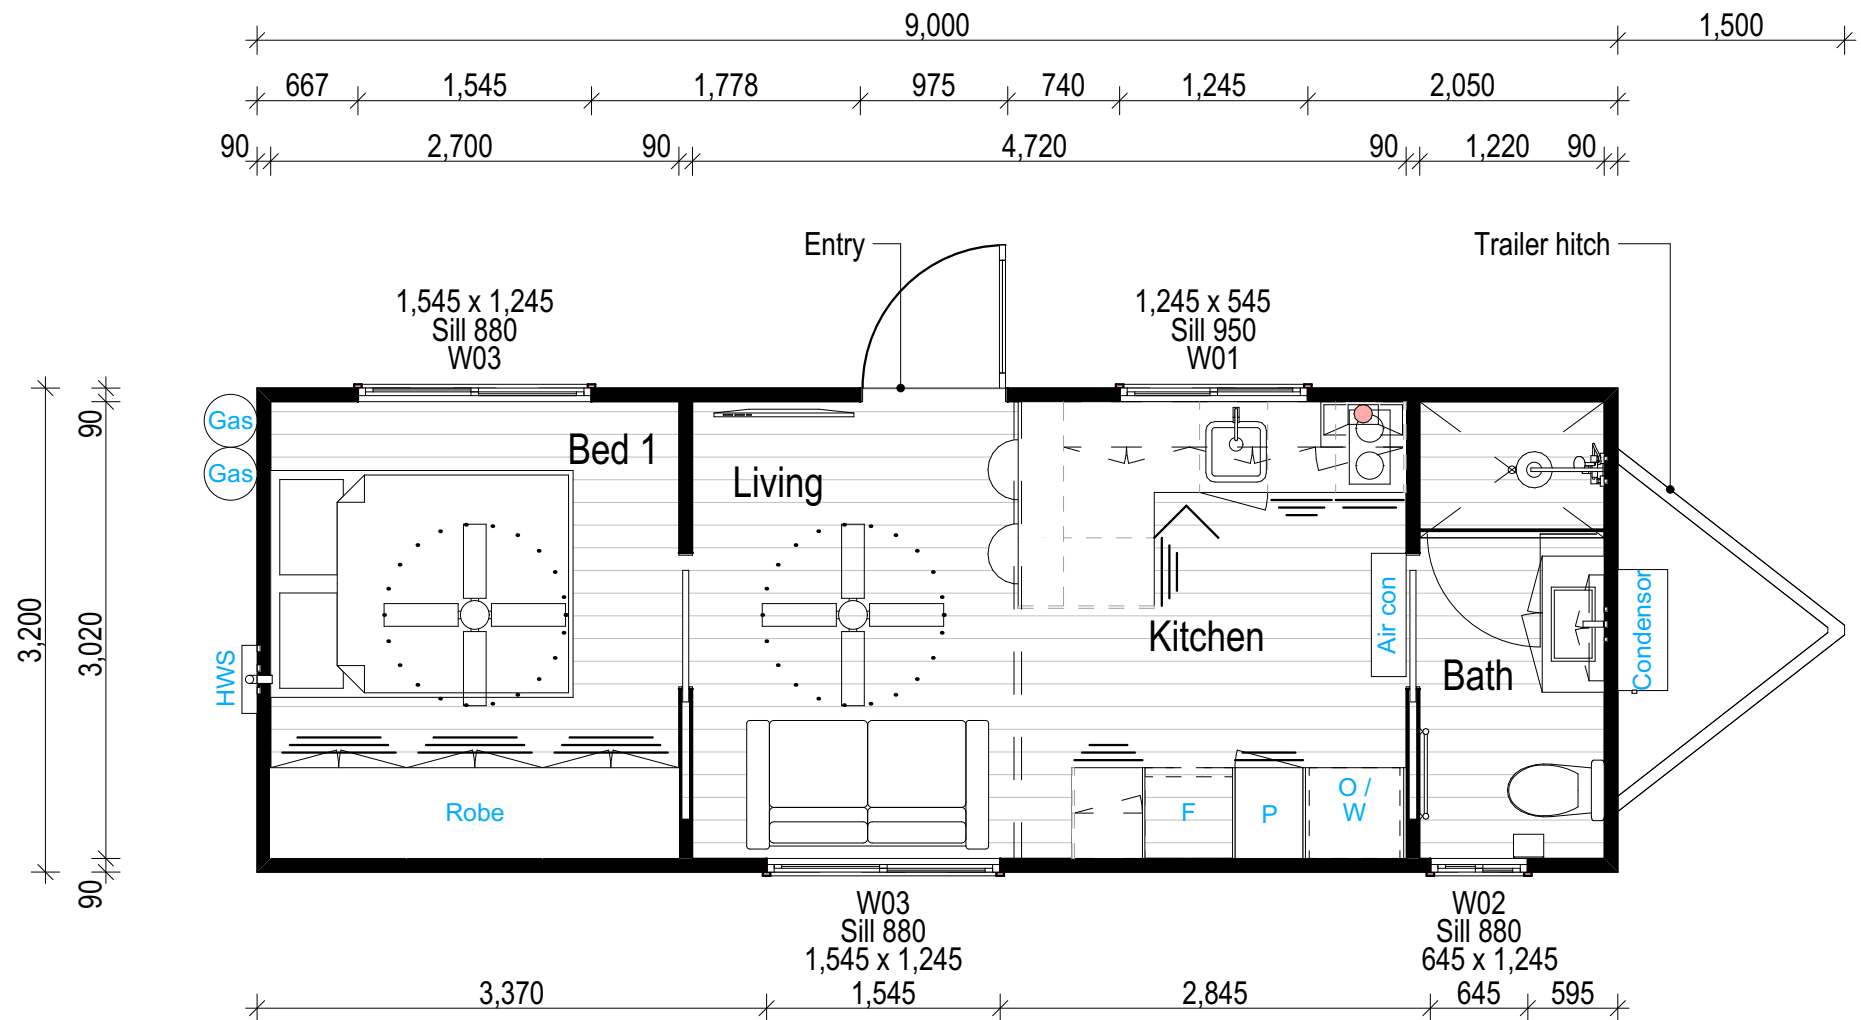


PLAN

1:50

project	PROPOSED TINY HOUSE @ TINY HOMES,			
	client	BRAD YATES	scale:	as shown
	drawn:	A.M.	date:	JULY26
	checked:	A.M.	date:	2023-017
		Council	HCC	ref:







abn: 98 641 681 798
e: info@plandrew.com.au
m: 0413 933 613
a: po box 5081
old toongabbie nsw 2146

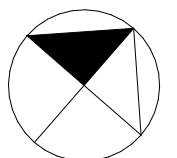


A000

This document is COPYRIGHT and the property of PlanDrew. It is not to be retained, copied or used without the prior written permission of the author. All dimensions must be checked on-site prior to the commencement of any works. Any discrepancies are to be brought to the attention of PlanDrew.

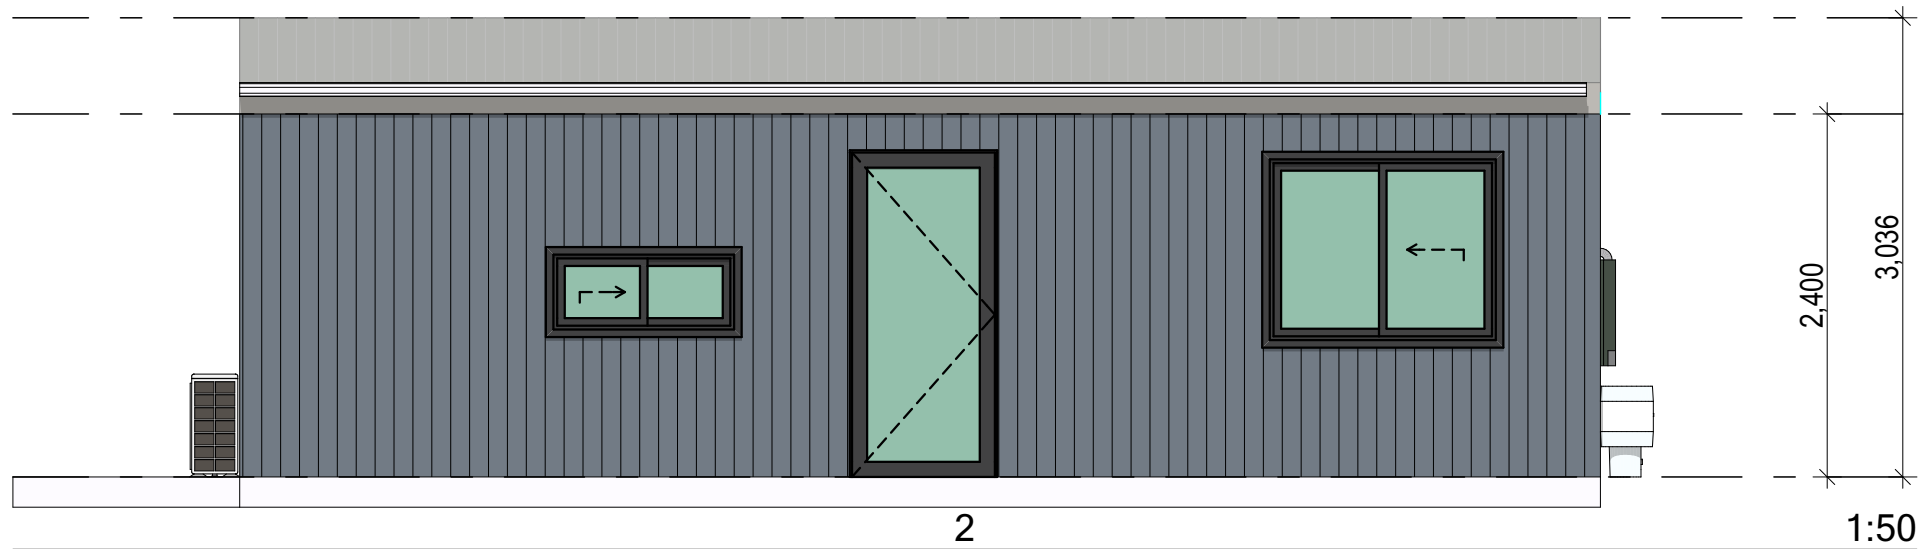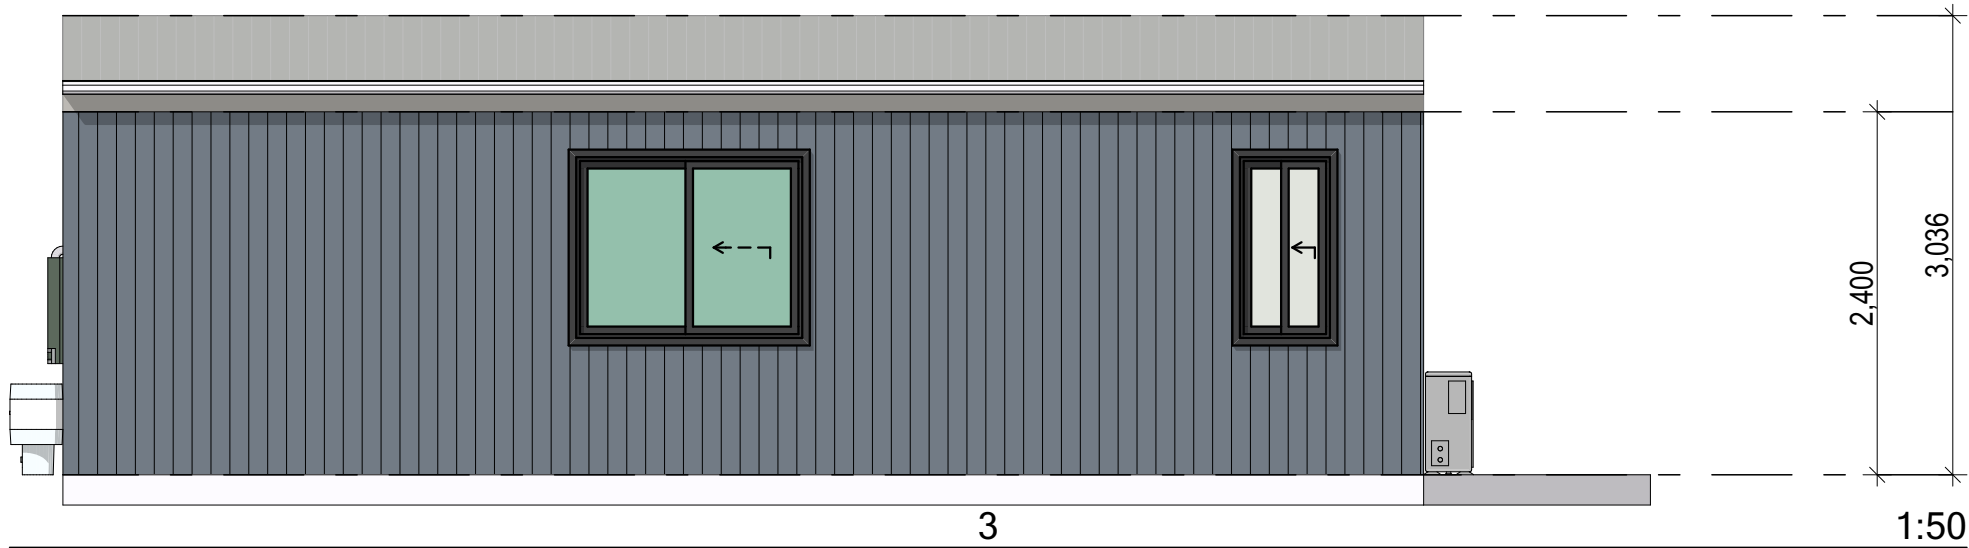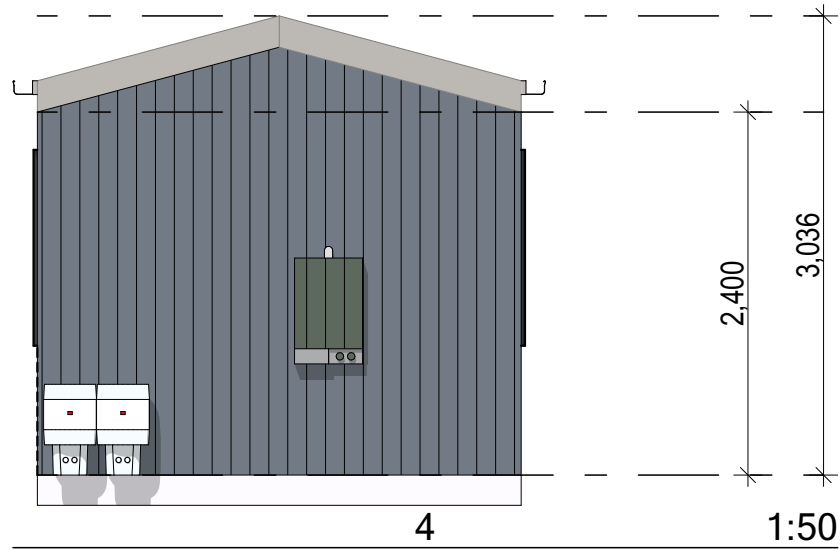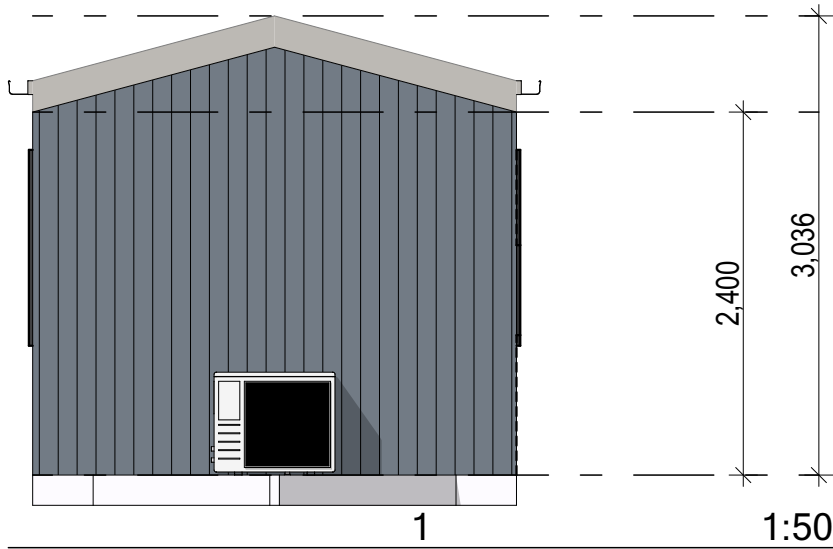

project	PROPOSED TINY HOUSE				Council	HCC
	@ TINY HOMES,					
client	BRAD YATES				scale: as shown	ref: 2023-017
drawn:	A.M.			date: JULY26		
checked:	A.M.					


abn: 98 641 681 798
e: info@plandrew.com.au
m: 0413 933 613
a: po box 5081
old toongabbie nsw 2146

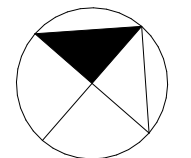

A001

This document is COPYRIGHT and the property of Plandrew. It is not to be retained, copied or used without the prior written permission of the author.
All dimensions must be checked on-site prior to the commencement of any works. Any discrepancies are to be brought to the attention of Plandrew.



INTERIOR VIEW




INTERIOR VIEW

project
PROPOSED TINY HOUSE
 @ TINY HOMES,
 client **BRAD YATES**

drawn: A.M.
 scale: as shown
 date: JULY26
 checked: A.M.
 Council HCC
 ref: 2023-017



abn: 98 641 681 798
 e: info@plandrew.com.au
 m: 0413 933 613
 a: po box 5081
 old toongabbie nsw 2146

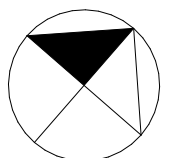

A002

This document is COPYRIGHT and the property of PlanDrew. It is not to be retained, copied or used without the prior written permission of the author.
 All dimensions must be checked on-site prior to the commencement of any works. Any discrepancies are to be brought to the attention of PlanDrew.